


PLAN SHOWING "WORK AS EXECUTED" SURVEY OVER
EXISTING STORMWATER DRAINAGE SYSTEM.

PAGE 1 OF 4 PAGES.

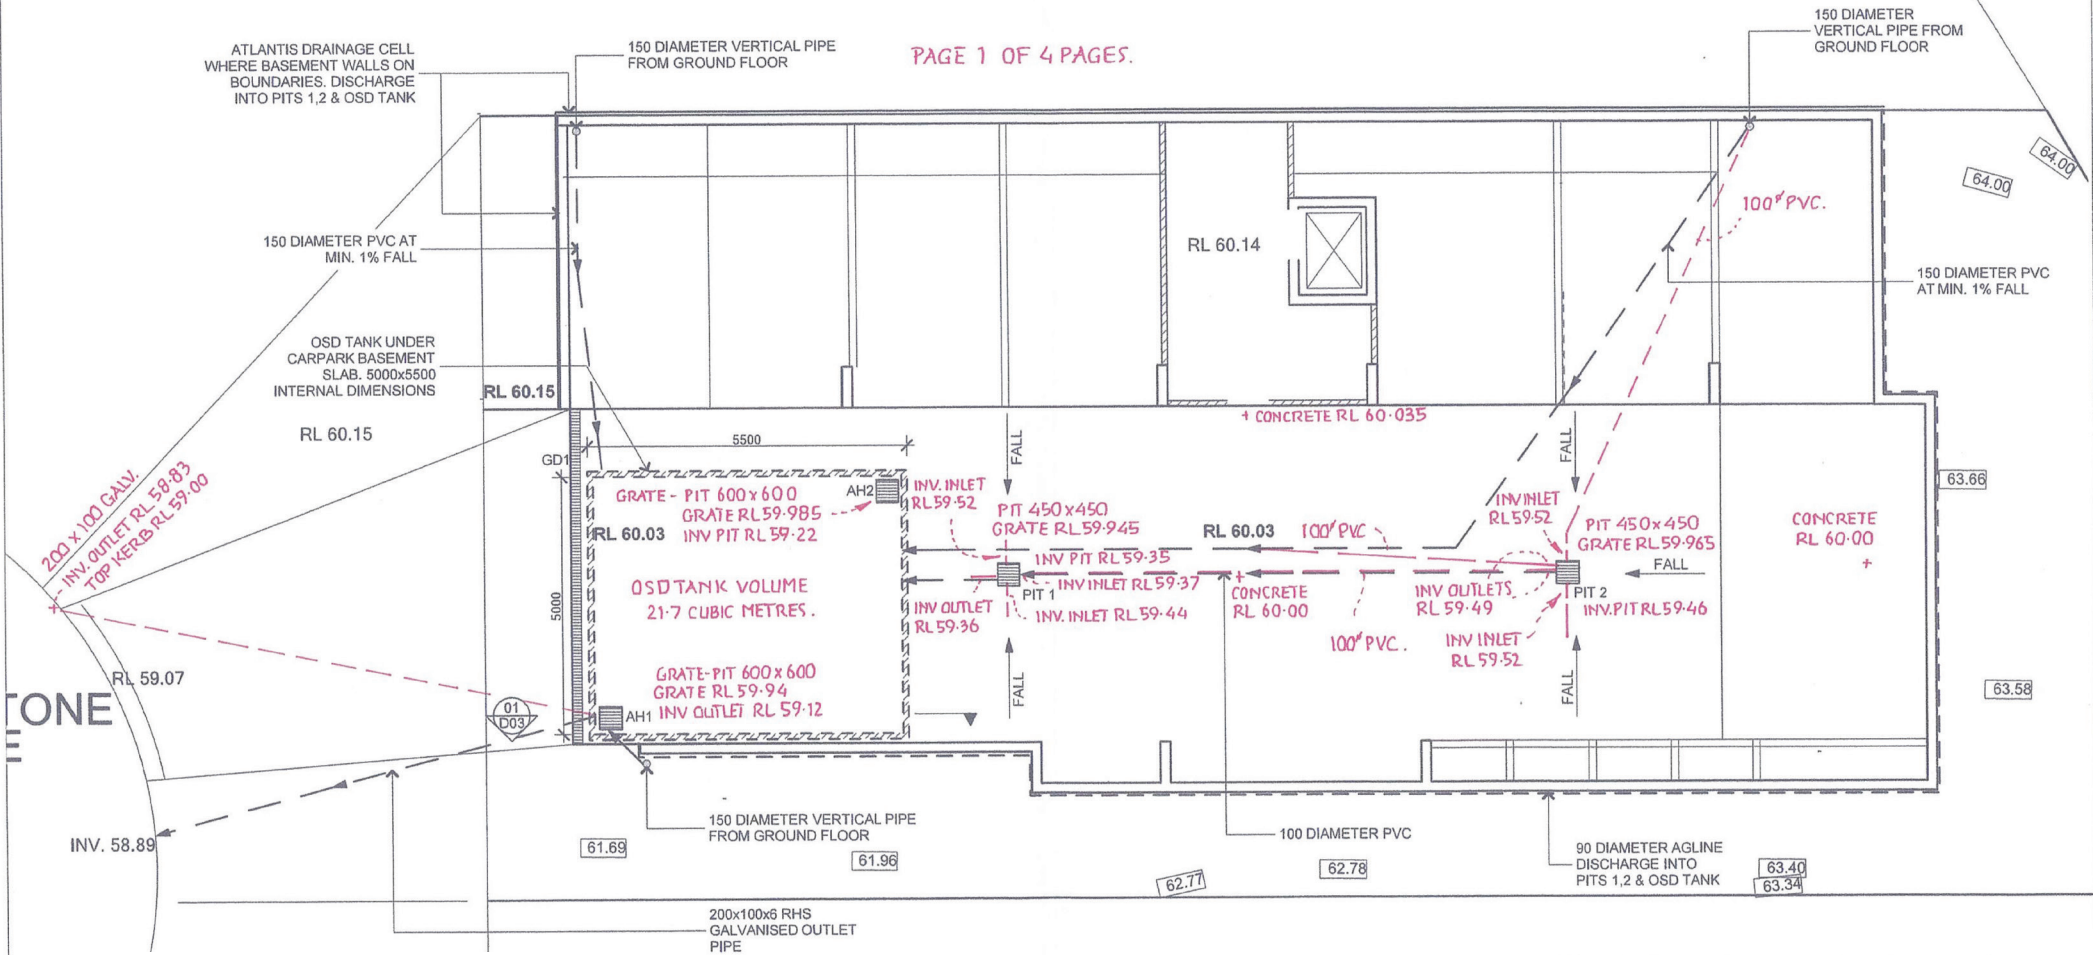

GEOFFREY A. BROWNE of GABROWNE SURVEYORS PTY LTD.
REGISTERED SURVEYOR.

DATE OF SURVEY : 13.8.2012.
REF N° 2558 / 13012

MARK	TYPE	FSL	INV.
PIT 1	450x450 GRATED PIT	60.03	59.68
PIT 2	450x450 GRATED PIT	60.03	59.59
GD1	150 GRATED DRAIN	60.03	59.88
AH1	600x600 GRATED ACCESS HATCH	60.03	-
AH2	600x600 GRATED ACCESS HATCH	60.03	-

63.94 DENOTES EXISTING SURVEY LEVELS

REV.	DATE	REVISION DESCRIPTION	BY
B	07.05.10	CHANGES TO PLANS & LEVELS DUE TO AMENDED ARCHITECTURAL DWGS AT COUNCIL'S REQUEST	DI
A	13.02.10	ISSUE FOR DA SUBMISSION	DI

ARCHITECT	CLIENT

STATUS	FOR DA SUBMISSION	DATE	JAN 2010
PROJECT	DESIGNED / SCALE	PROJECT NUMBER	
BASEMENT STORMWATER PLAN		CHECKED	REVISION
		DI	B
			D01